
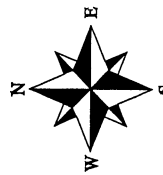


EXHIBIT B

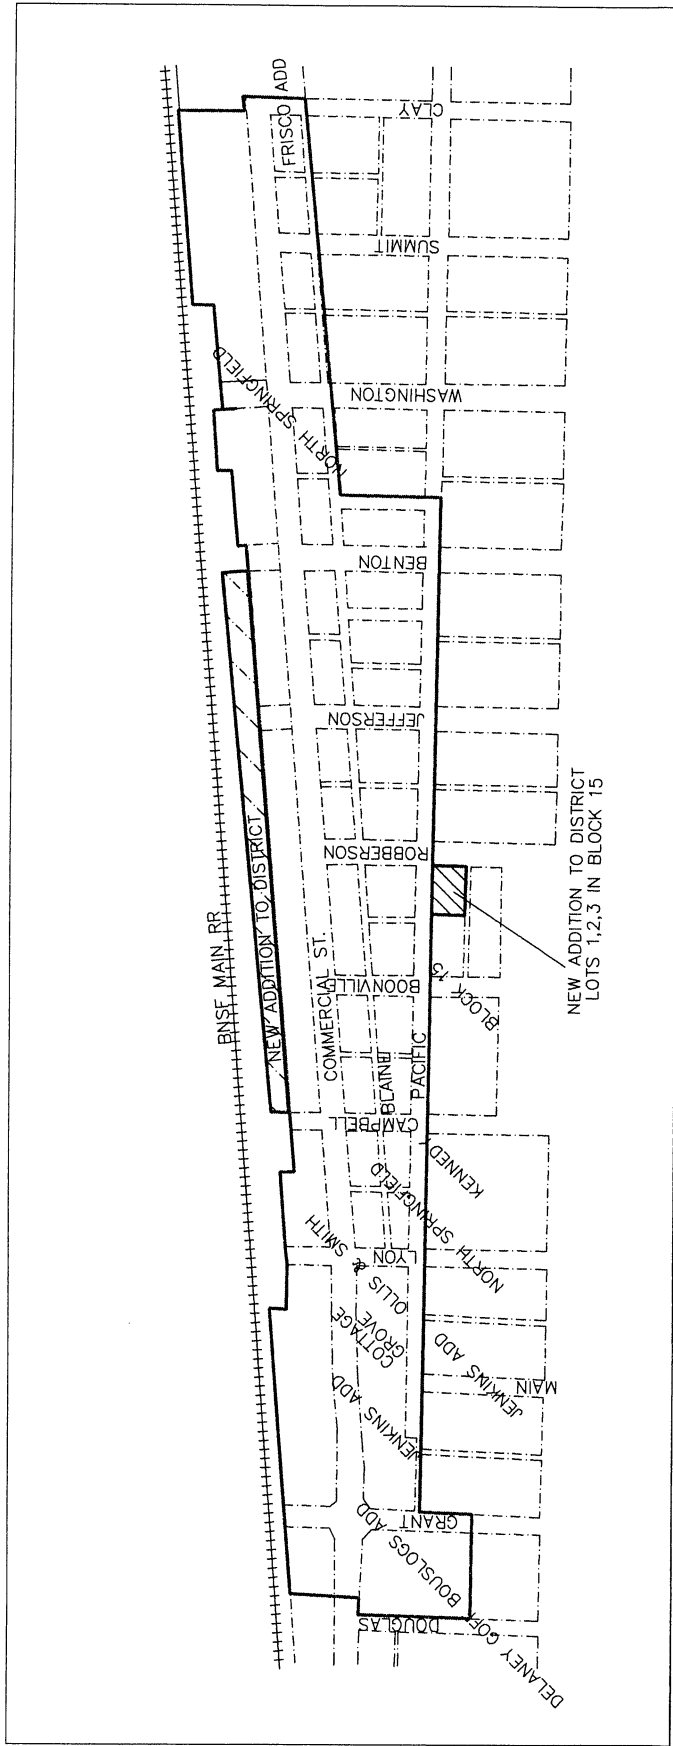

GRID  
SKETCH IS NOT TO SCALE

NOTE: HATCHED AREAS DEPICT ADDITION TO COMMUNITY IMPROVEMENT DISTRICT. THE HATCHED AREA TO THE NORTH REPRESENTS OLD RR RIGHT OF WAY AND THE AREA TO THE SOUTH IS A PART OF BLOCK 15 OF NORTH SPRINGFIELD.

**G&A** GRAY & ASSOCIATES, LLC  
 PROFESSIONAL SURVEYORS  
 PO BOX 336 102 W. BOONE  
 ASH GROVE, MO. 65604  
 PH. 417-323-1021

- BOUNDARY
- CONSTRUCTION STAKING
- TOPOGRAPHIC
- ALTA TITLE SURVEYS

COMMUNITY IMPROVEMENT DISTRICT  
 UPDATED DESCRIPTION SKETCH  
 SPRINGFIELD, MO.

DRAWN BY: MDGZ	FIELD BY:
DATE: 5/28/16	FIELD BK:
CLIENT NO.:	SHEET NO.:
	1